





FLOOR TO CEILING FULL HEIGHT
Using LAMINEX or POLYTEC Compact Laminate

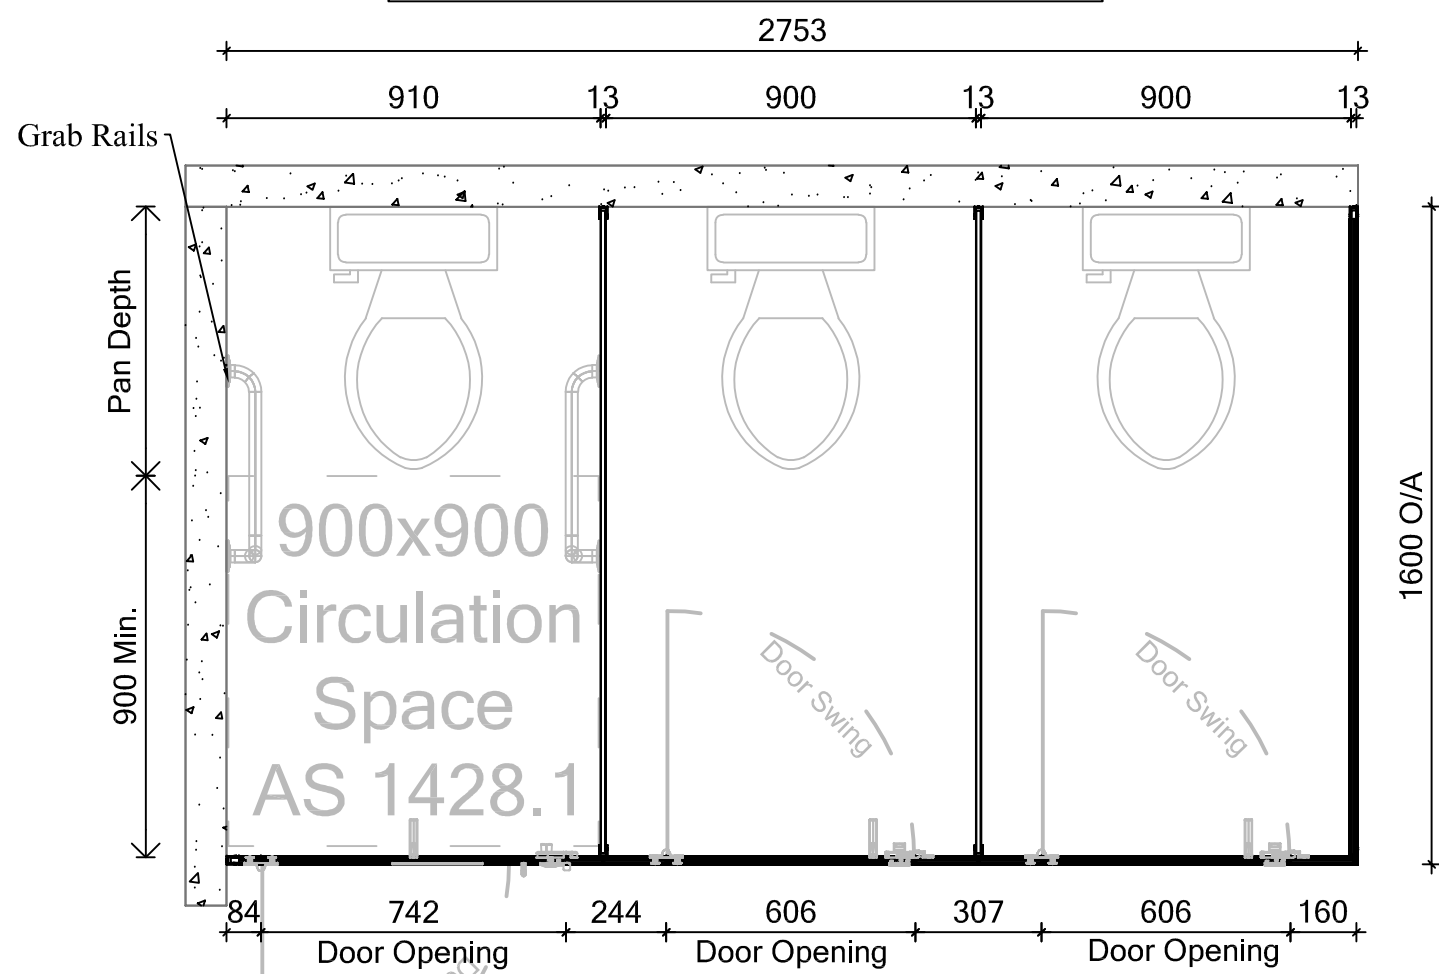



PLAN VIEW

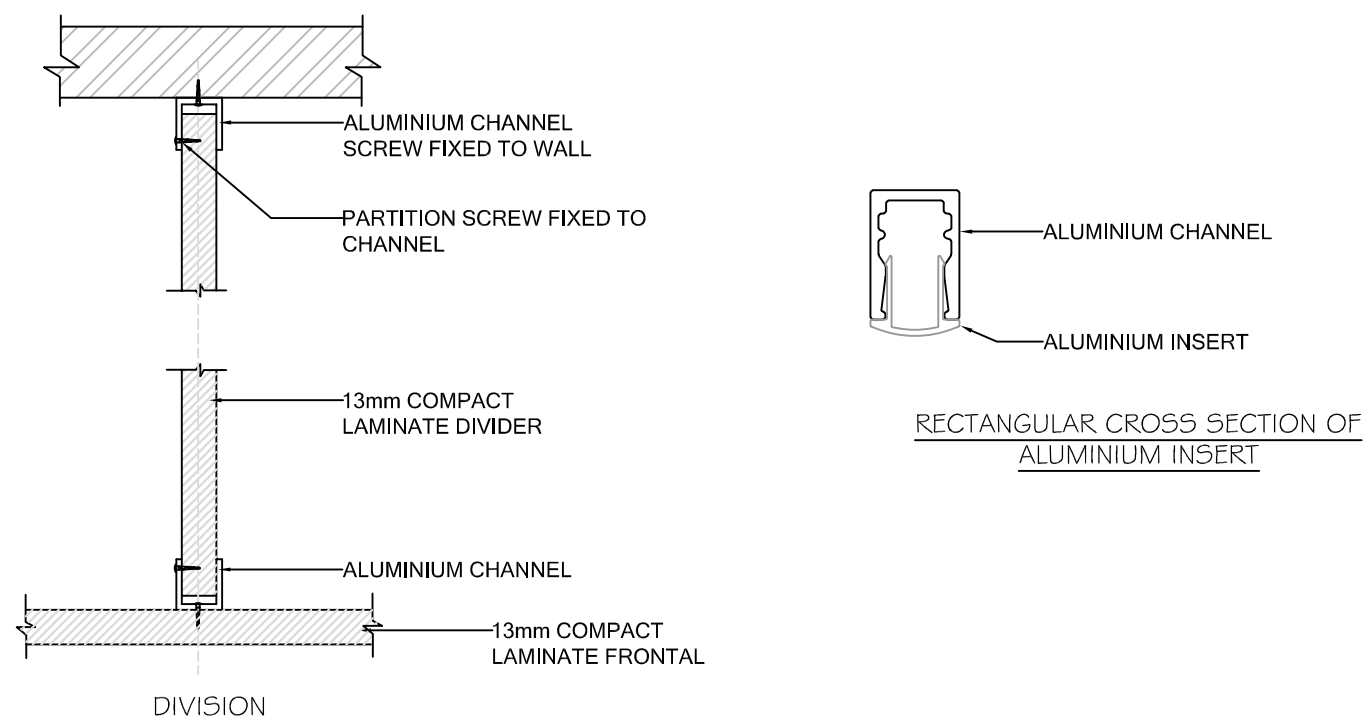

ABS Plastic Signage

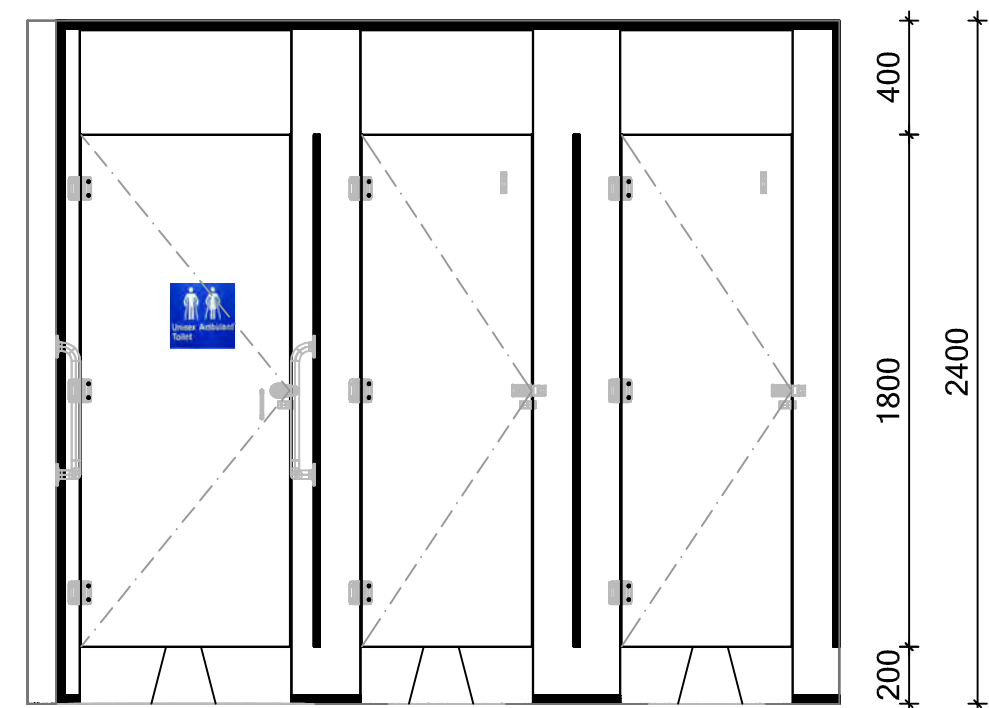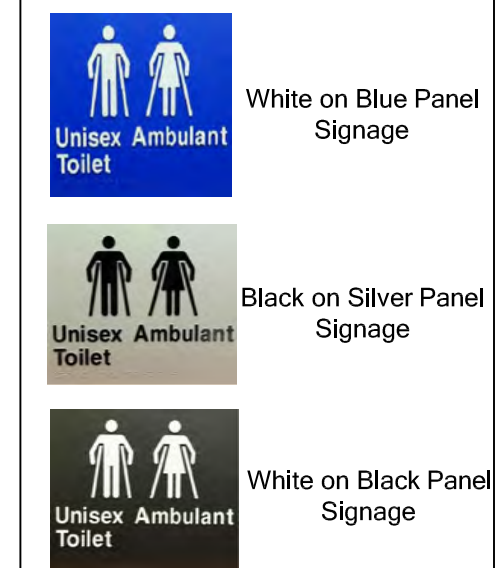

FRONT ELEVATION

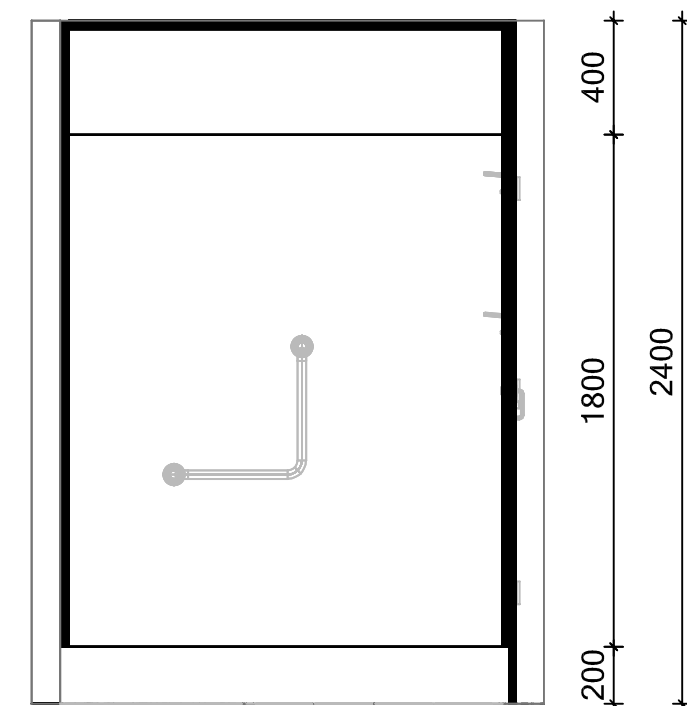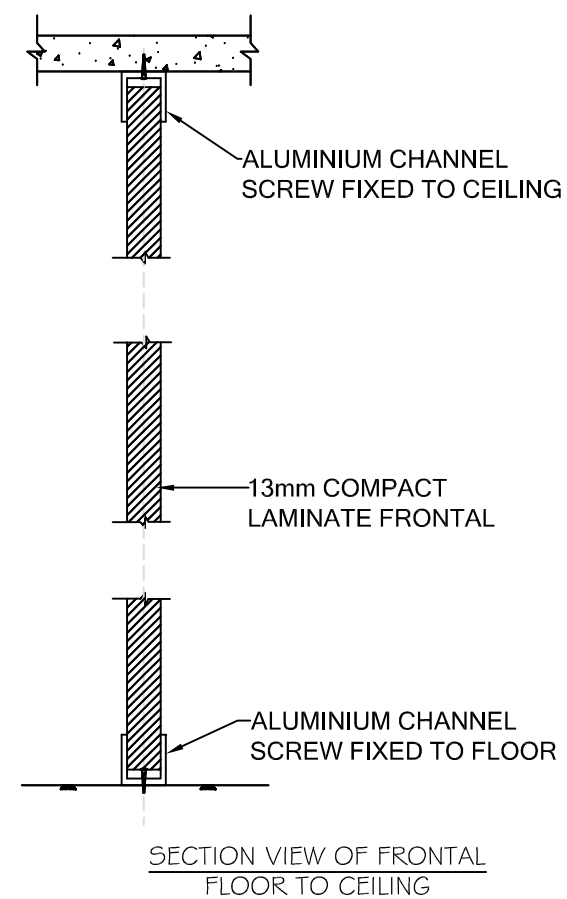

SIDE ELEVATION



Revisions

Date	Rev.	Description

WENTWORTH PARTITION SYSTEM
FLOOR TO CEILING FULL HEIGHT
13mm LAMINEX OR POLYTEC COMPACT LAMINATE

JOB NUMBER

Job Address: Address

Contact: Contact

Contact Number: Phone Number

Date: 23/12/2021

Scale: Fitted to Page

Drawn by: ROB

Drawn by: MONICA

© ABP Group 2016. All Rights Reserved.
No part of this drawing may be reproduced, copied, modified or adapted, without prior written consent from ABP Group, unless otherwise indicated for stand-alone materials.

1
A3